



# Horizontal Joint Detail

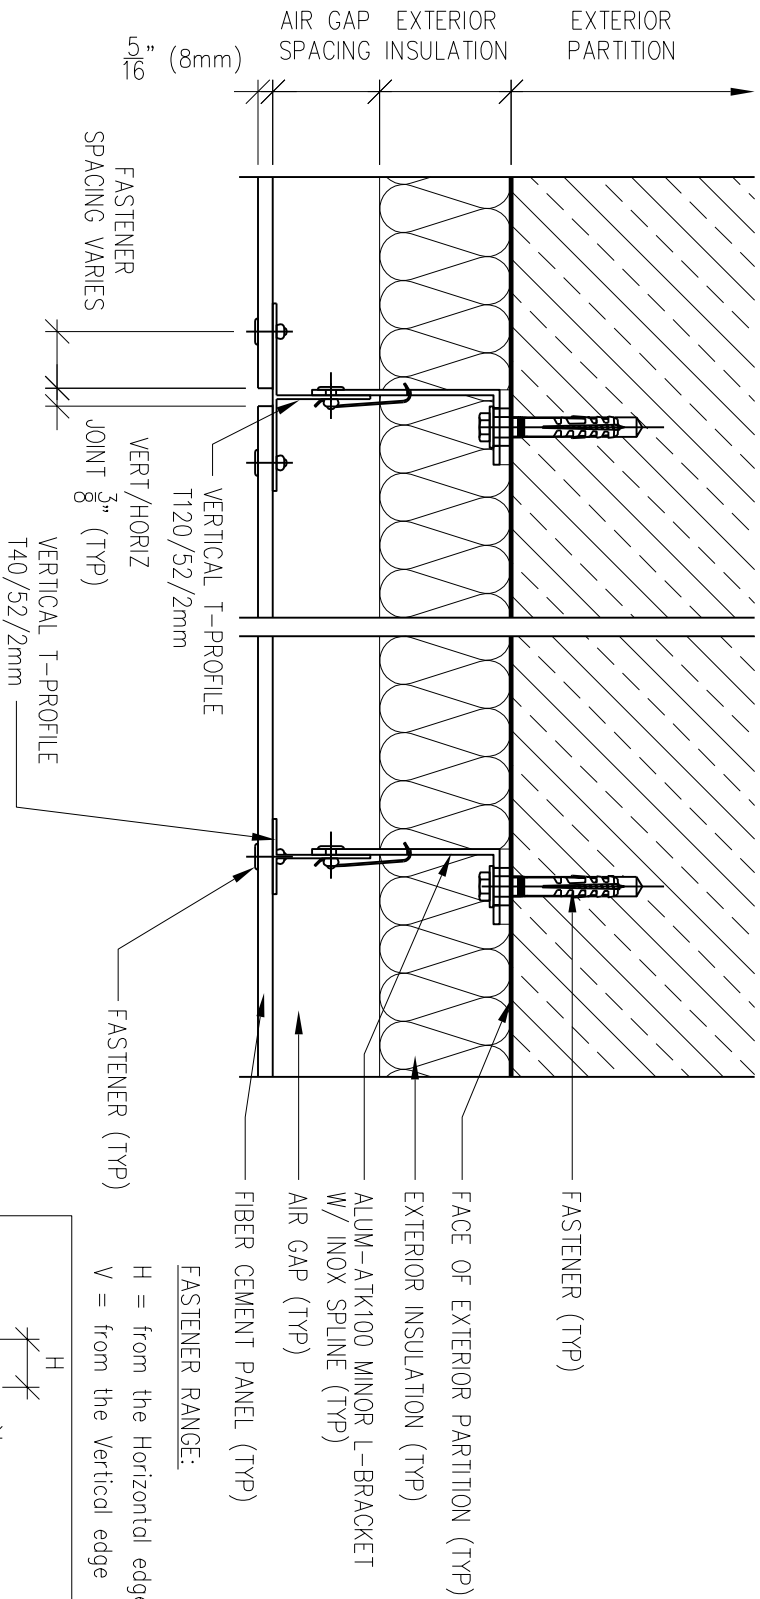

H = from the Horizontal edge  
 V = from the Vertical edge

FASTENER RANGE:

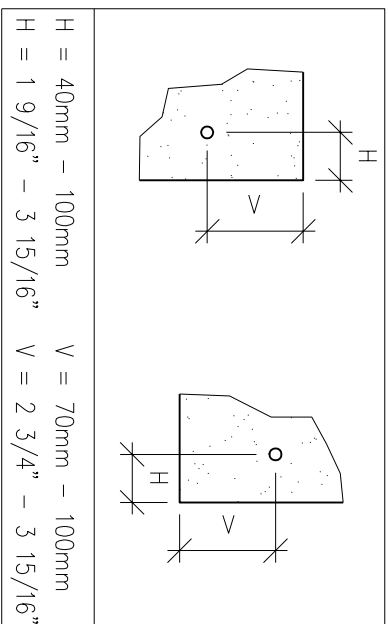

Scale: 3"=1'-0"

NOTES:  
 1. PANEL VERTICAL AND HORIZONTAL JOINT SPACING SHOULD BE 3/8" TYPICAL.



## EASTERN ARCHITECTURAL PRODUCTS, LLC.

213 Front Street - Zelenople, PA - 16063

1-(888) 5-PANELS

FAX: 1-(717) 939-4646

www.fiberceementproducts.com

Ref.: alum ATK100 minor horiz det

Date: 5/10/2009