



Vertical Joint Detail

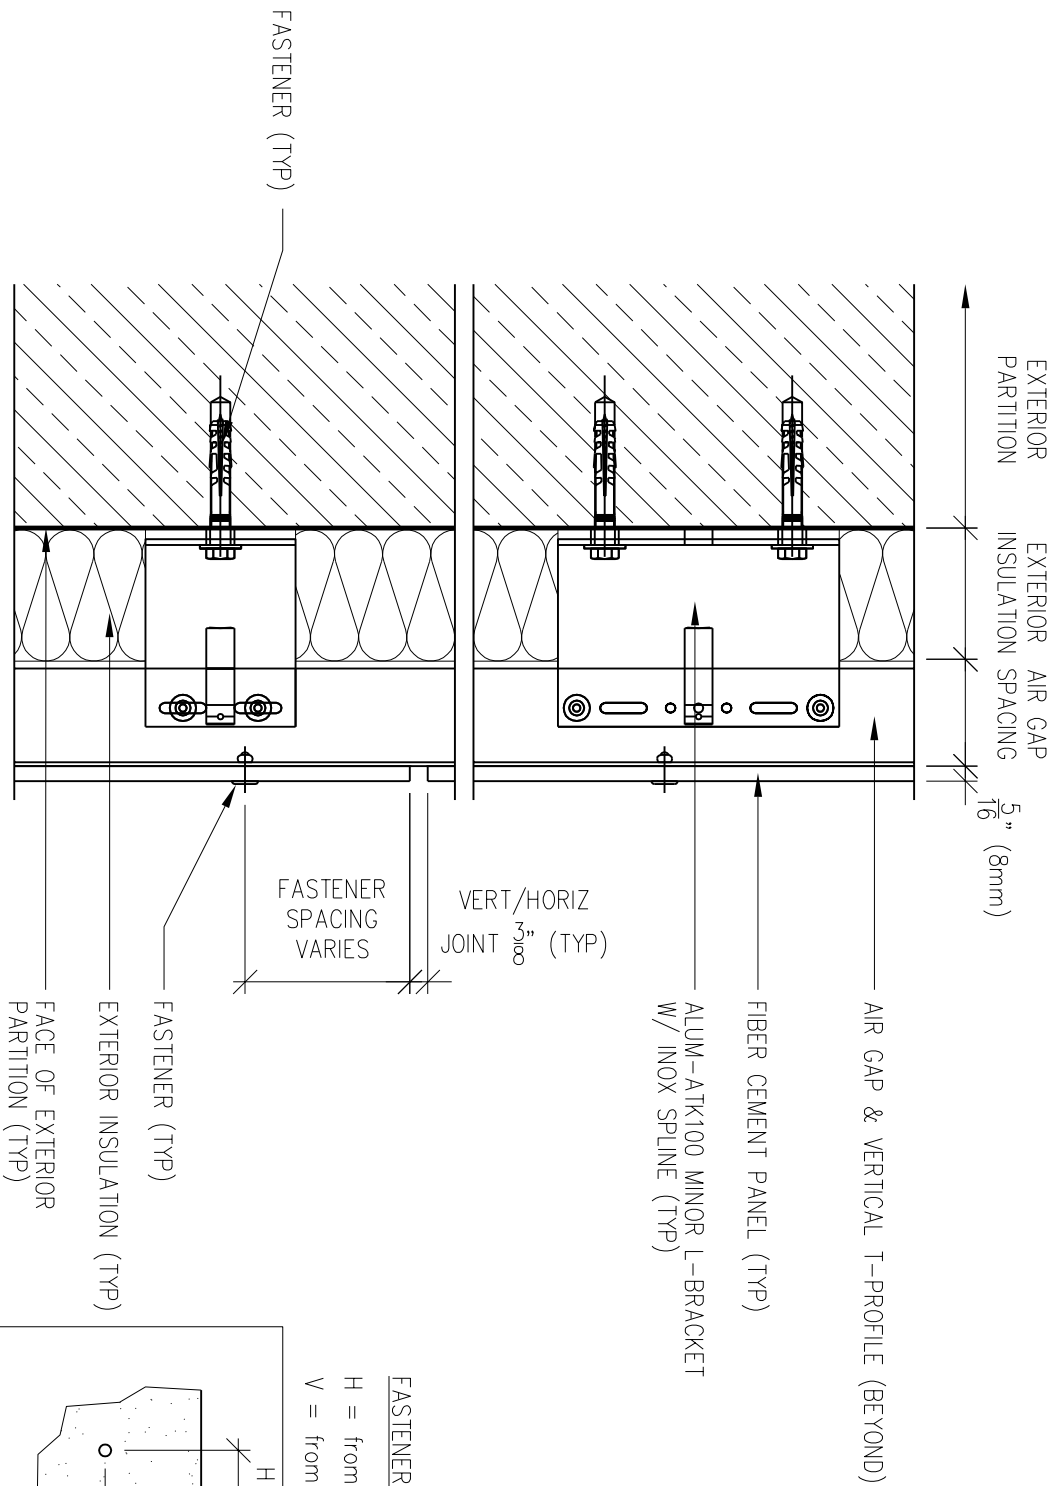

NOTES:
1. PANEL VERTICAL AND HORIZONTAL JOINT SPACING SHOULD BE 3/8" TYPICAL.

FASTENER RANGE:
H = from the Horizontal edge
V = from the Vertical edge

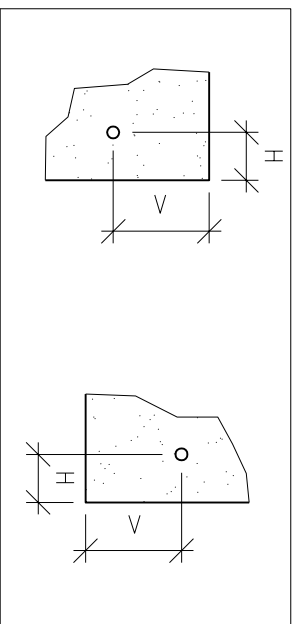

H = 40mm - 100mm V = 70mm - 100mm
H = 1 9/16" - 3 15/16" V = 2 3/4" - 3 15/16"

Scale: 3"=1'-0"



EASTERN ARCHITECTURAL PRODUCTS, LLC.

213 Front Street - Zelenople, PA - 16063

1-(888) 5-PANELS

FAX: 1-(717) 939-4646

www.fibercementproducts.com

Ref.: alum ATK100 minor vert det

Date: 5/10/2009