



# Parapet Detail

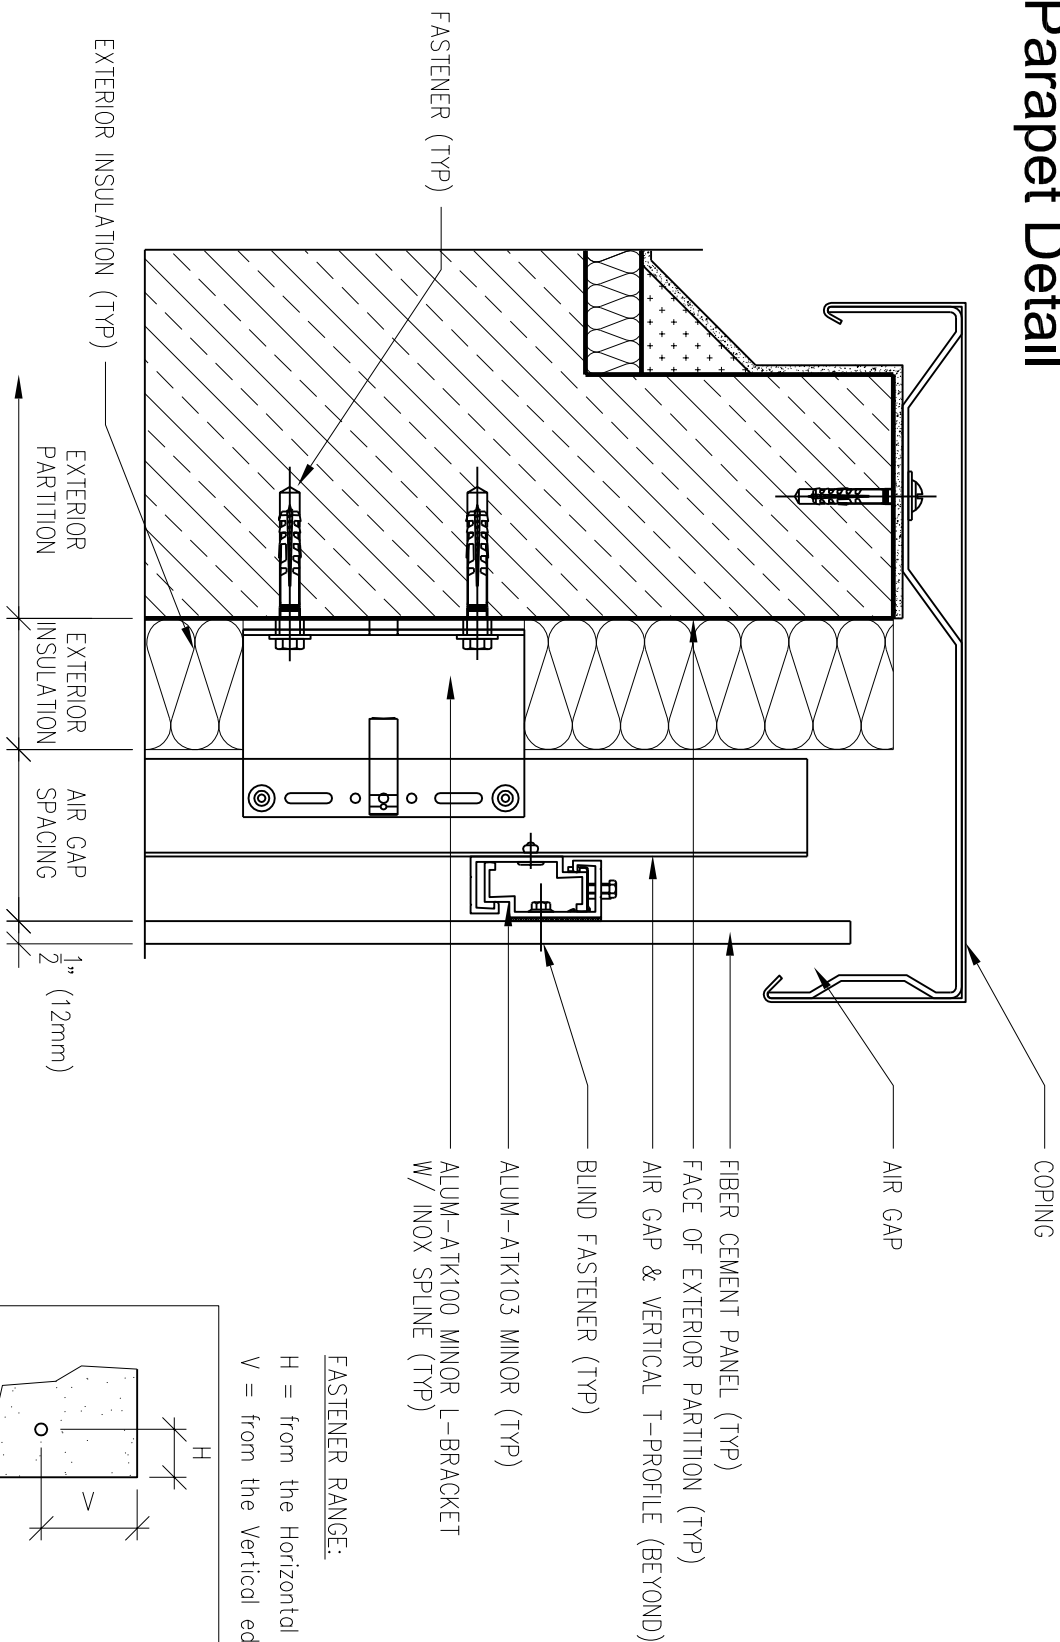

NOTES:  
1. PANEL VERTICAL AND HORIZONTAL JOINT SPACING SHOULD BE 3/8" TYPICAL.

FASTENER RANGE:  
H = from the Horizontal edge  
V = from the Vertical edge

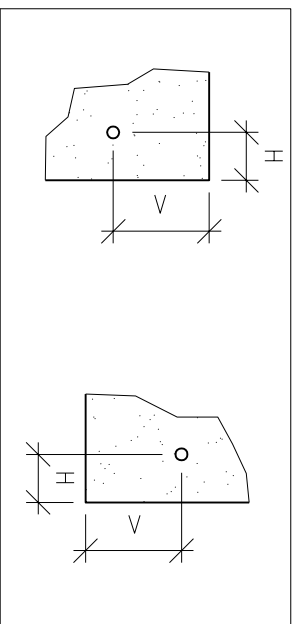

H = 40mm - 100mm      V = 70mm - 100mm  
H = 1 9/16" - 3 15/16"      V = 2 3/4" - 3 15/16"

Scale: 3"=1'-0"



**EASTERN ARCHITECTURAL PRODUCTS, LLC.**

213 Front Street - Zellenople, PA - 16063

1-(888) 5-PANELS

FAX: 1-(717) 939-4646

www.fiberacementproducts.com

Ref.: alum ATK100 minor and alum  
ATK103 minor parapet detail

Date: 5/10/2009