



Vertical Joint Detail

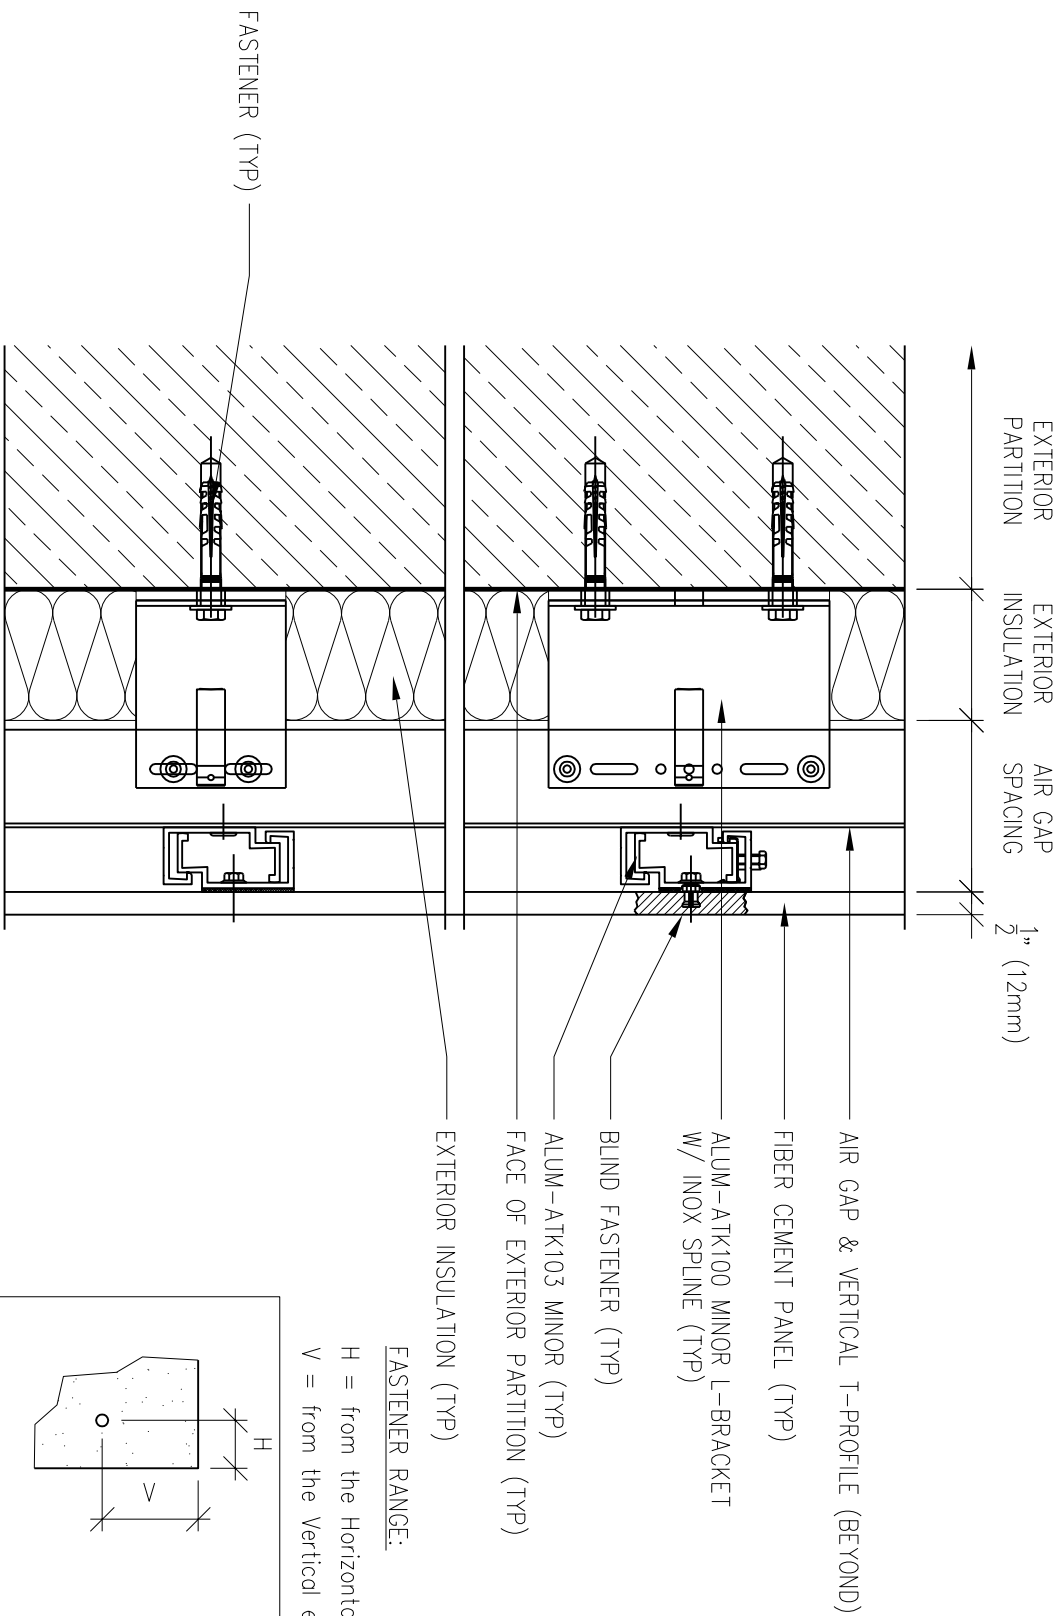

NOTES:
1. PANEL VERTICAL AND HORIZONTAL JOINT SPACING SHOULD BE 3/8" TYPICAL.

FASTENER RANGE:
 H = from the Horizontal edge
 V = from the Vertical edge

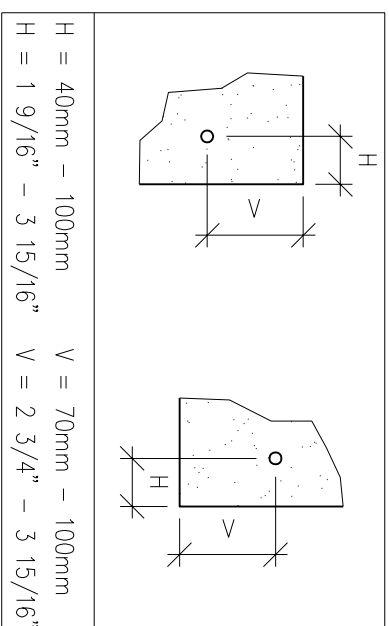

Scale: 3"=1'-0"



EASTERN ARCHITECTURAL PRODUCTS, LLC.

213 Front Street - Zelenople, PA - 16063

1-(888) 5-PANELS

FAX: 1-(717) 939-4646

www.fiberacementproducts.com

Ref.: alum ATK100 minor and alum ATK103 minor vert det

Date: 5/10/2009