



Window Head Detail

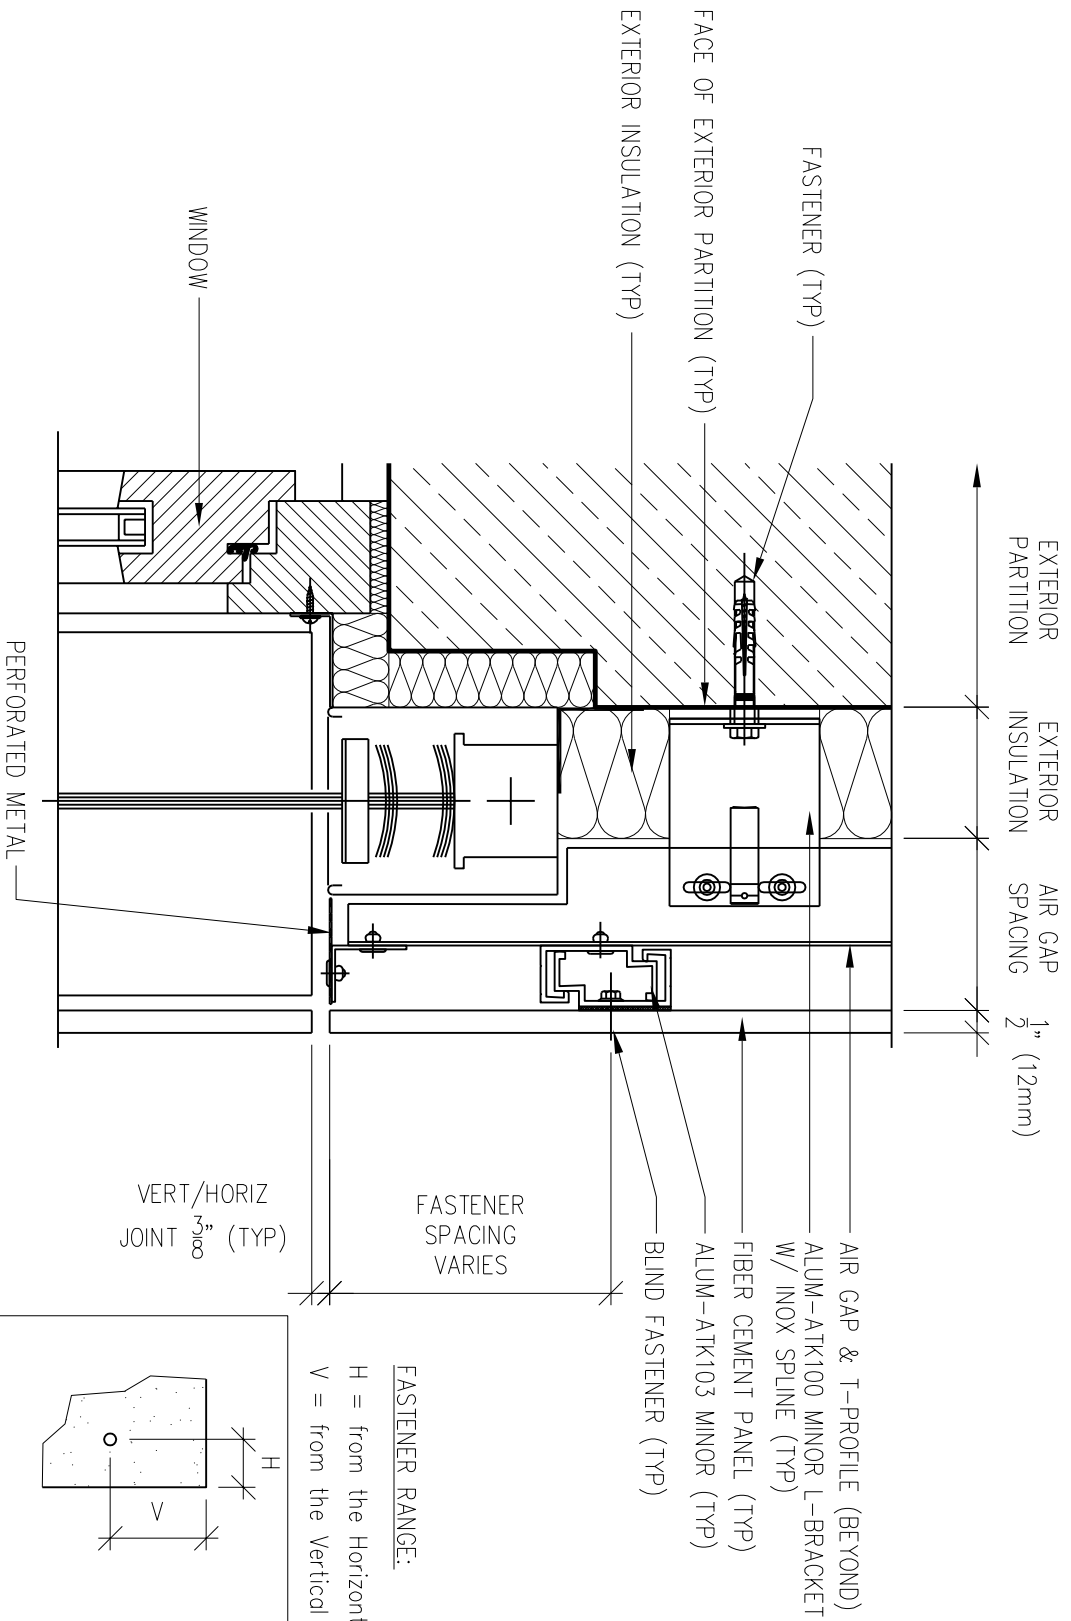

FASTENER RANGE:
 H = from the Horizontal edge
 V = from the Vertical edge

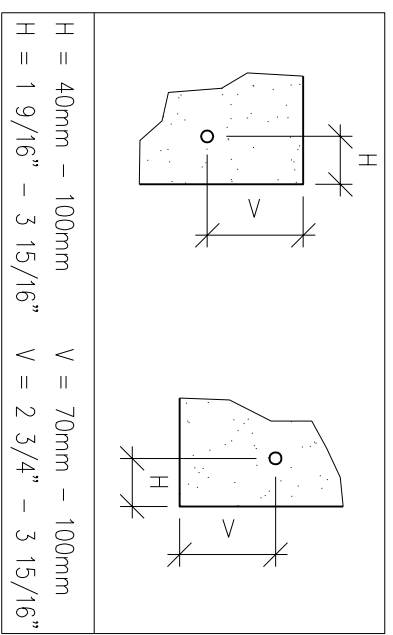

Scale: 3"=1'-0"

NOTES:
 1. PANEL VERTICAL AND HORIZONTAL JOINT SPACING SHOULD BE 3/8" TYPICAL.



EASTERN ARCHITECTURAL PRODUCTS, LLC.

213 Front Street - Zellenople, PA - 16063
 1-(888) 5-PANELS FAX: 1-(717) 939-4646 www.fiberacementproducts.com

Ref.: alum ATK100 minor and alum ATK103 minor window head det
 Date: 5/10/2009