



# Window Jamb Detail 2

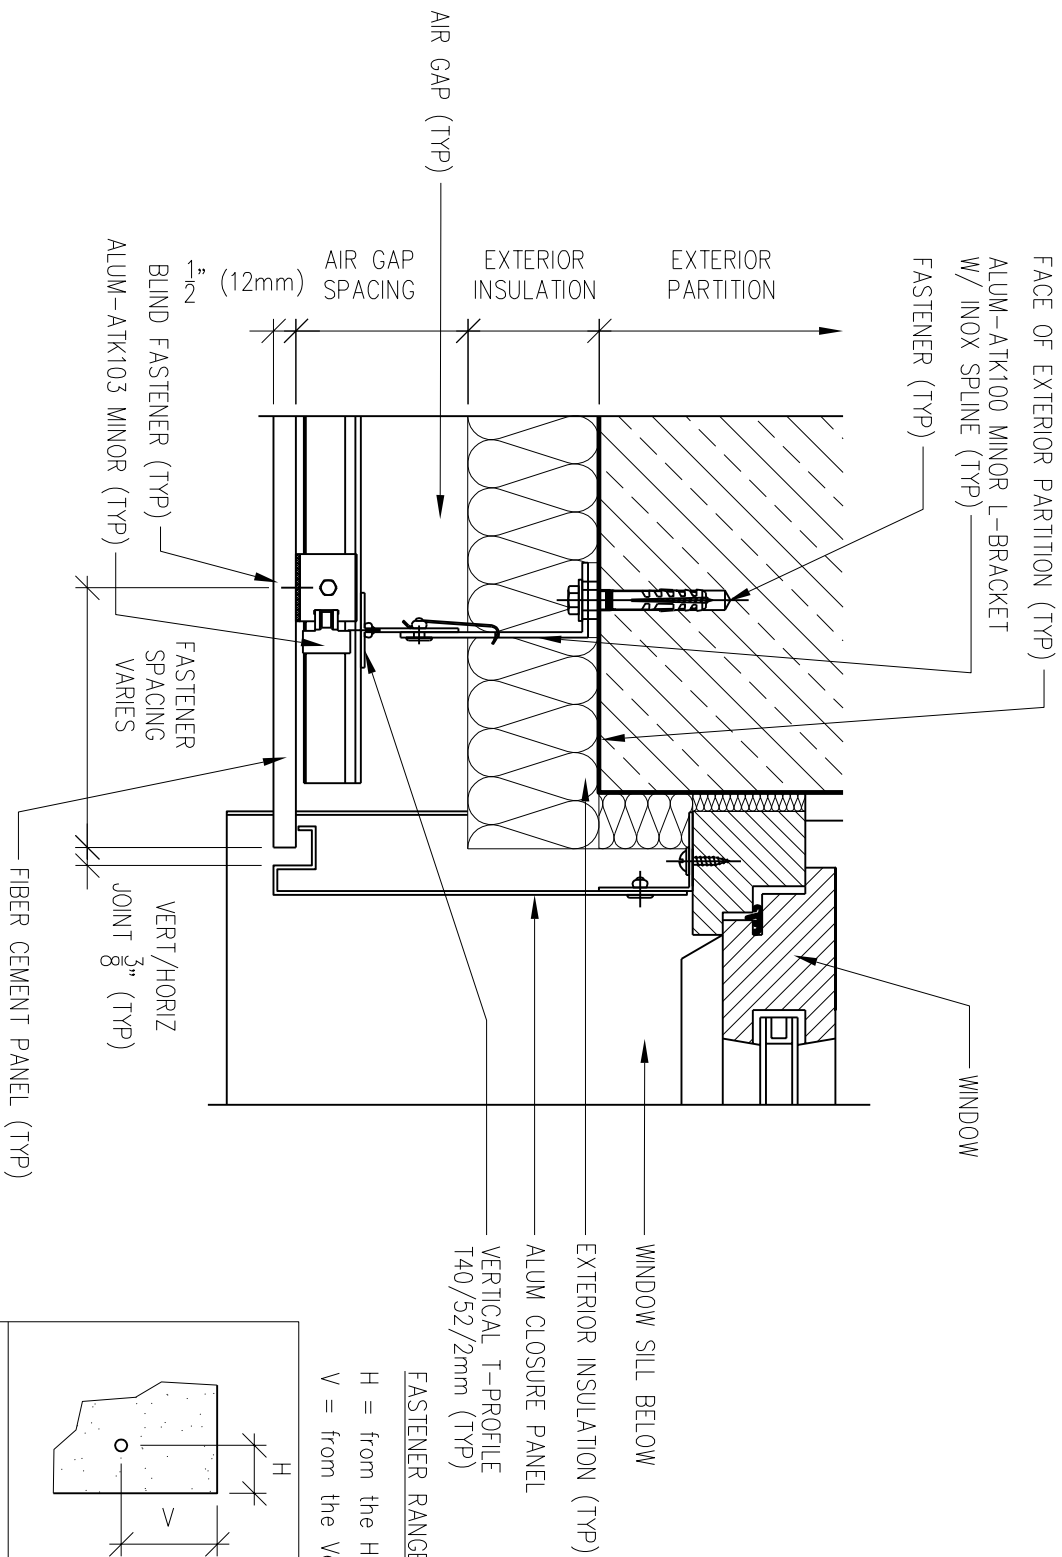

NOTES:  
1. PANEL VERTICAL AND HORIZONTAL JOINT SPACING SHOULD BE 3/8" TYPICAL.

FASTENER RANGE:  
H = from the Horizontal edge  
V = from the Vertical edge

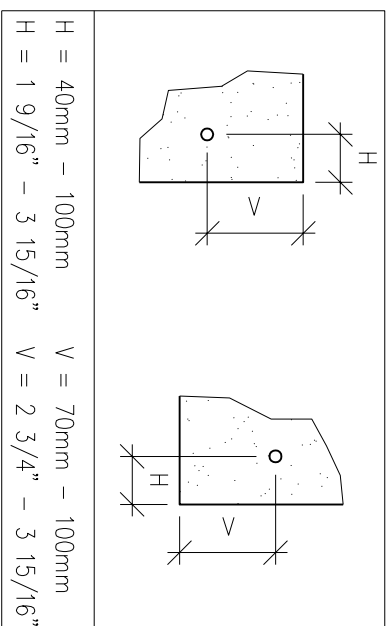

Scale: 3"=1'-0"



1-(888) 5-PANELS

FAX: 1-(717) 939-4646

www.fiberacementproducts.com

**EASTERN ARCHITECTURAL PRODUCTS, LLC.**

213 Front Street - Zellenople, PA - 16063

Ref.: alum ATK100 minor and alum  
ATK103 minor window jamb det 2

Date: 5/10/2009