



Outside Corner & jamb Detail

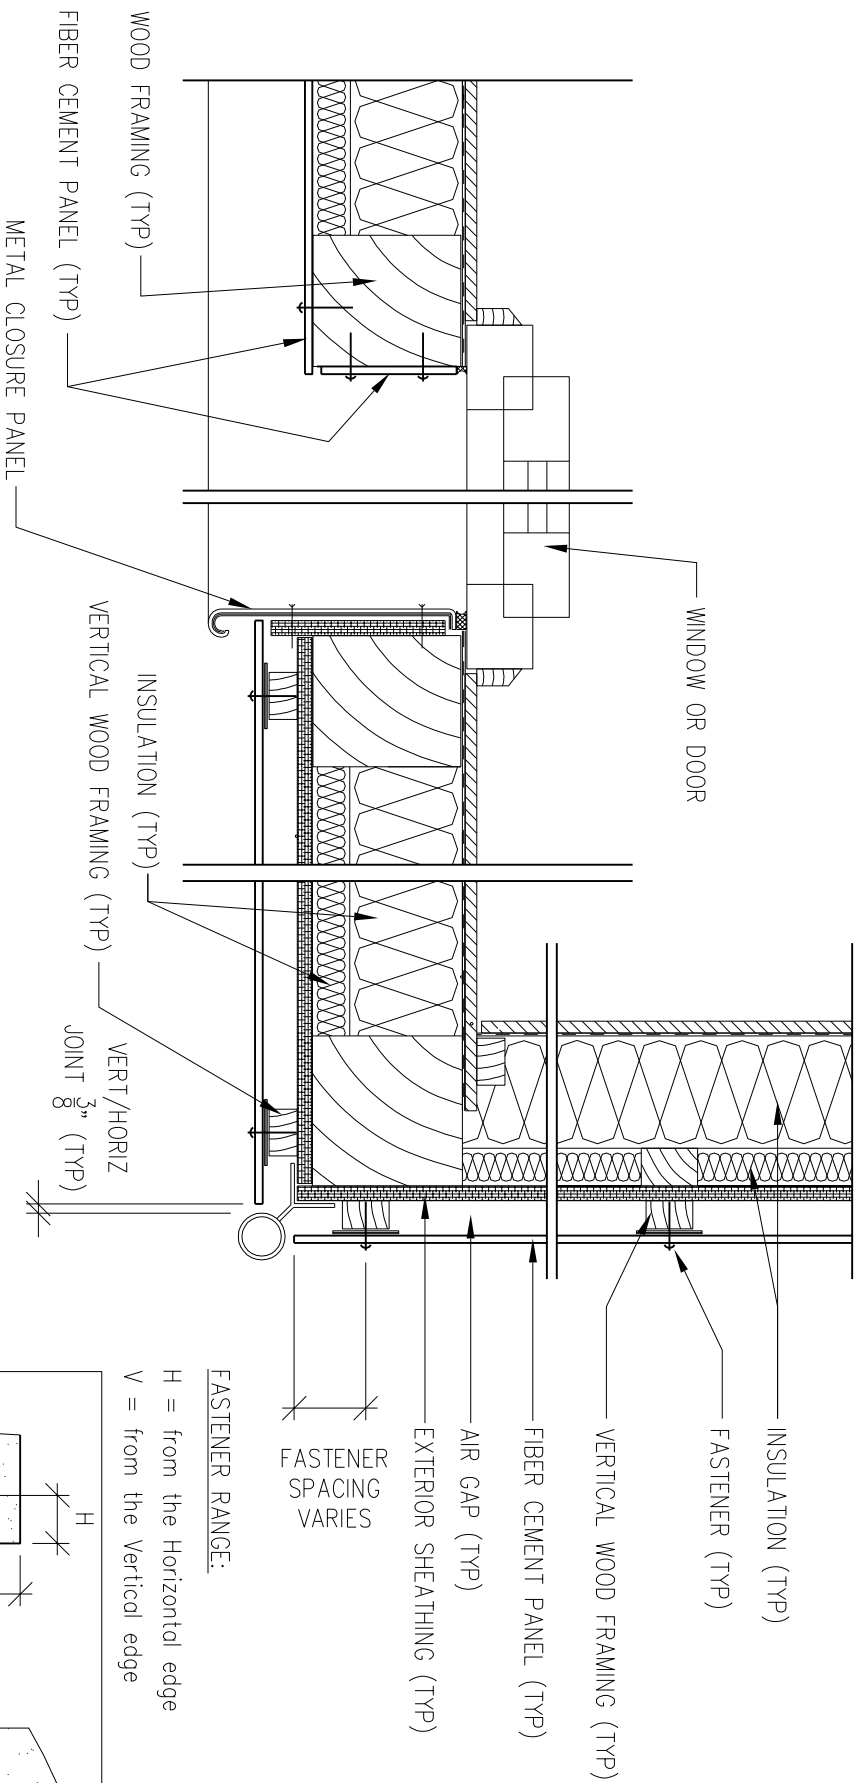

FASTENER RANGE:

H = from the Horizontal edge
 V = from the Vertical edge

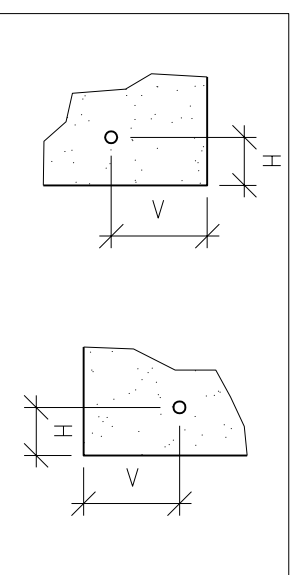

H = 25mm - 100mm	V = 70mm - 100mm
H = 1" - 3 15/16"	V = 2 3/4" - 3 15/16"

NOTES:
 1. PANEL VERTICAL AND HORIZONTAL JOINT SPACING SHOULD BE 3/8" TYPICAL.

Scale: 1 1/2"=1'-0"



EASTERN ARCHITECTURAL PRODUCTS, LLC.

213 Front Street - Zellenople, PA - 16063
 1-(888) 5-PANELS FAX: 1-(717) 939-4646 www.fiberacementproducts.com

Ref.: outside corner & jamb detail for fastening to wood substrate

Date: 5/10/2009