


# Window Sill Detail 1

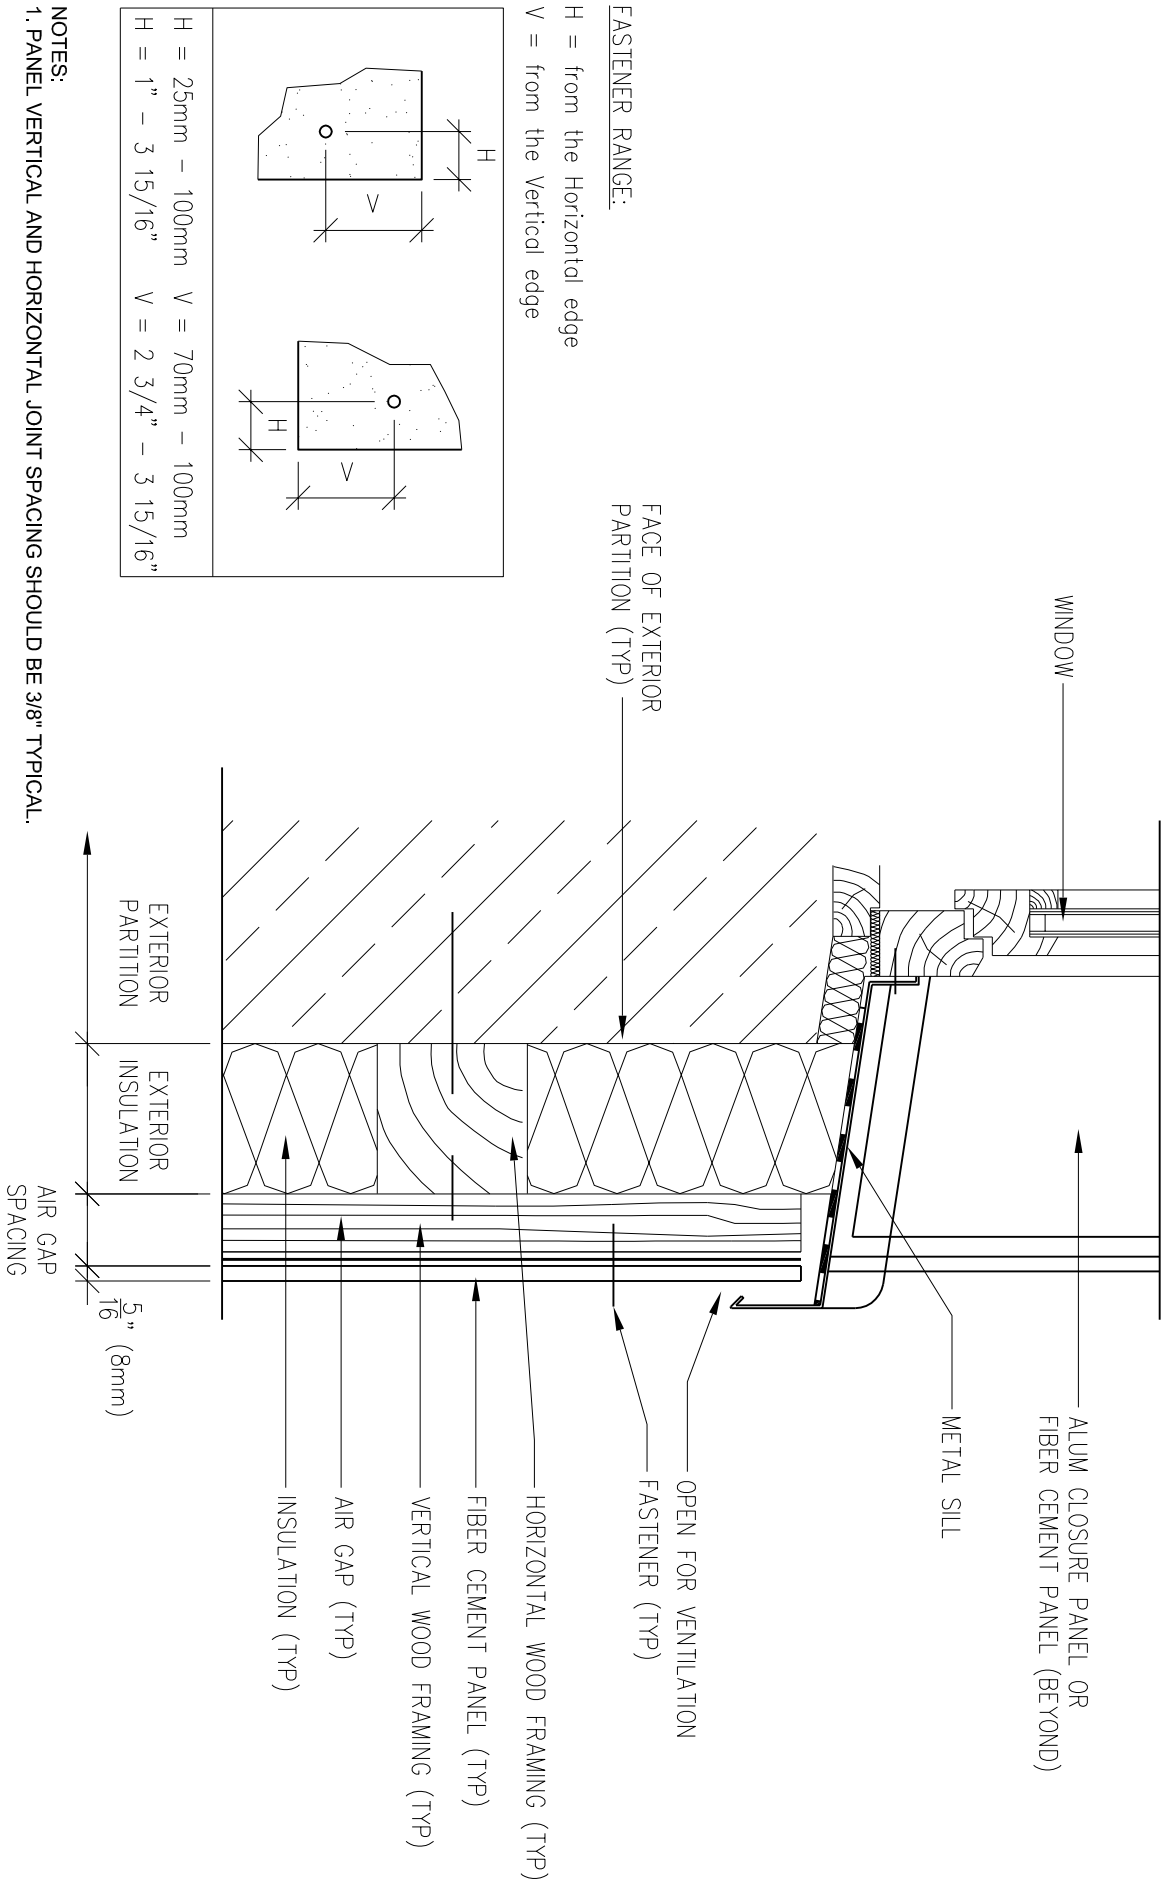

Scale: 3"=1'-0"



**EASTERN ARCHITECTURAL PRODUCTS, LLC.**

213 Front Street - Zelenople, PA - 16063  
 1-(888) 5-PANELS    FAX: 1-(717) 939-4646    www.fiberacementproducts.com

Ref.: window sill detail 1 for fastening  
 to wood frame substrate

Date: 5/10/2009